




GENERAL NOTES

1. REMOVE AND DISPOSE OF ALL UNUSED INTERCONNECT CABLE.
2. THE CONTRACTOR SHALL BE RESPONSIBLE FOR TERMINATING ALL SIGNAL CABLE TO THE APPROPRIATE TERMINALS AND PROPERLY LABEL EACH CABLE.
3. CONTRACTOR SHALL COIL 10 FT. OF ADDITIONAL INTERCONNECT CABLE IN EACH HANDHOLE FOR FUTURE USE.

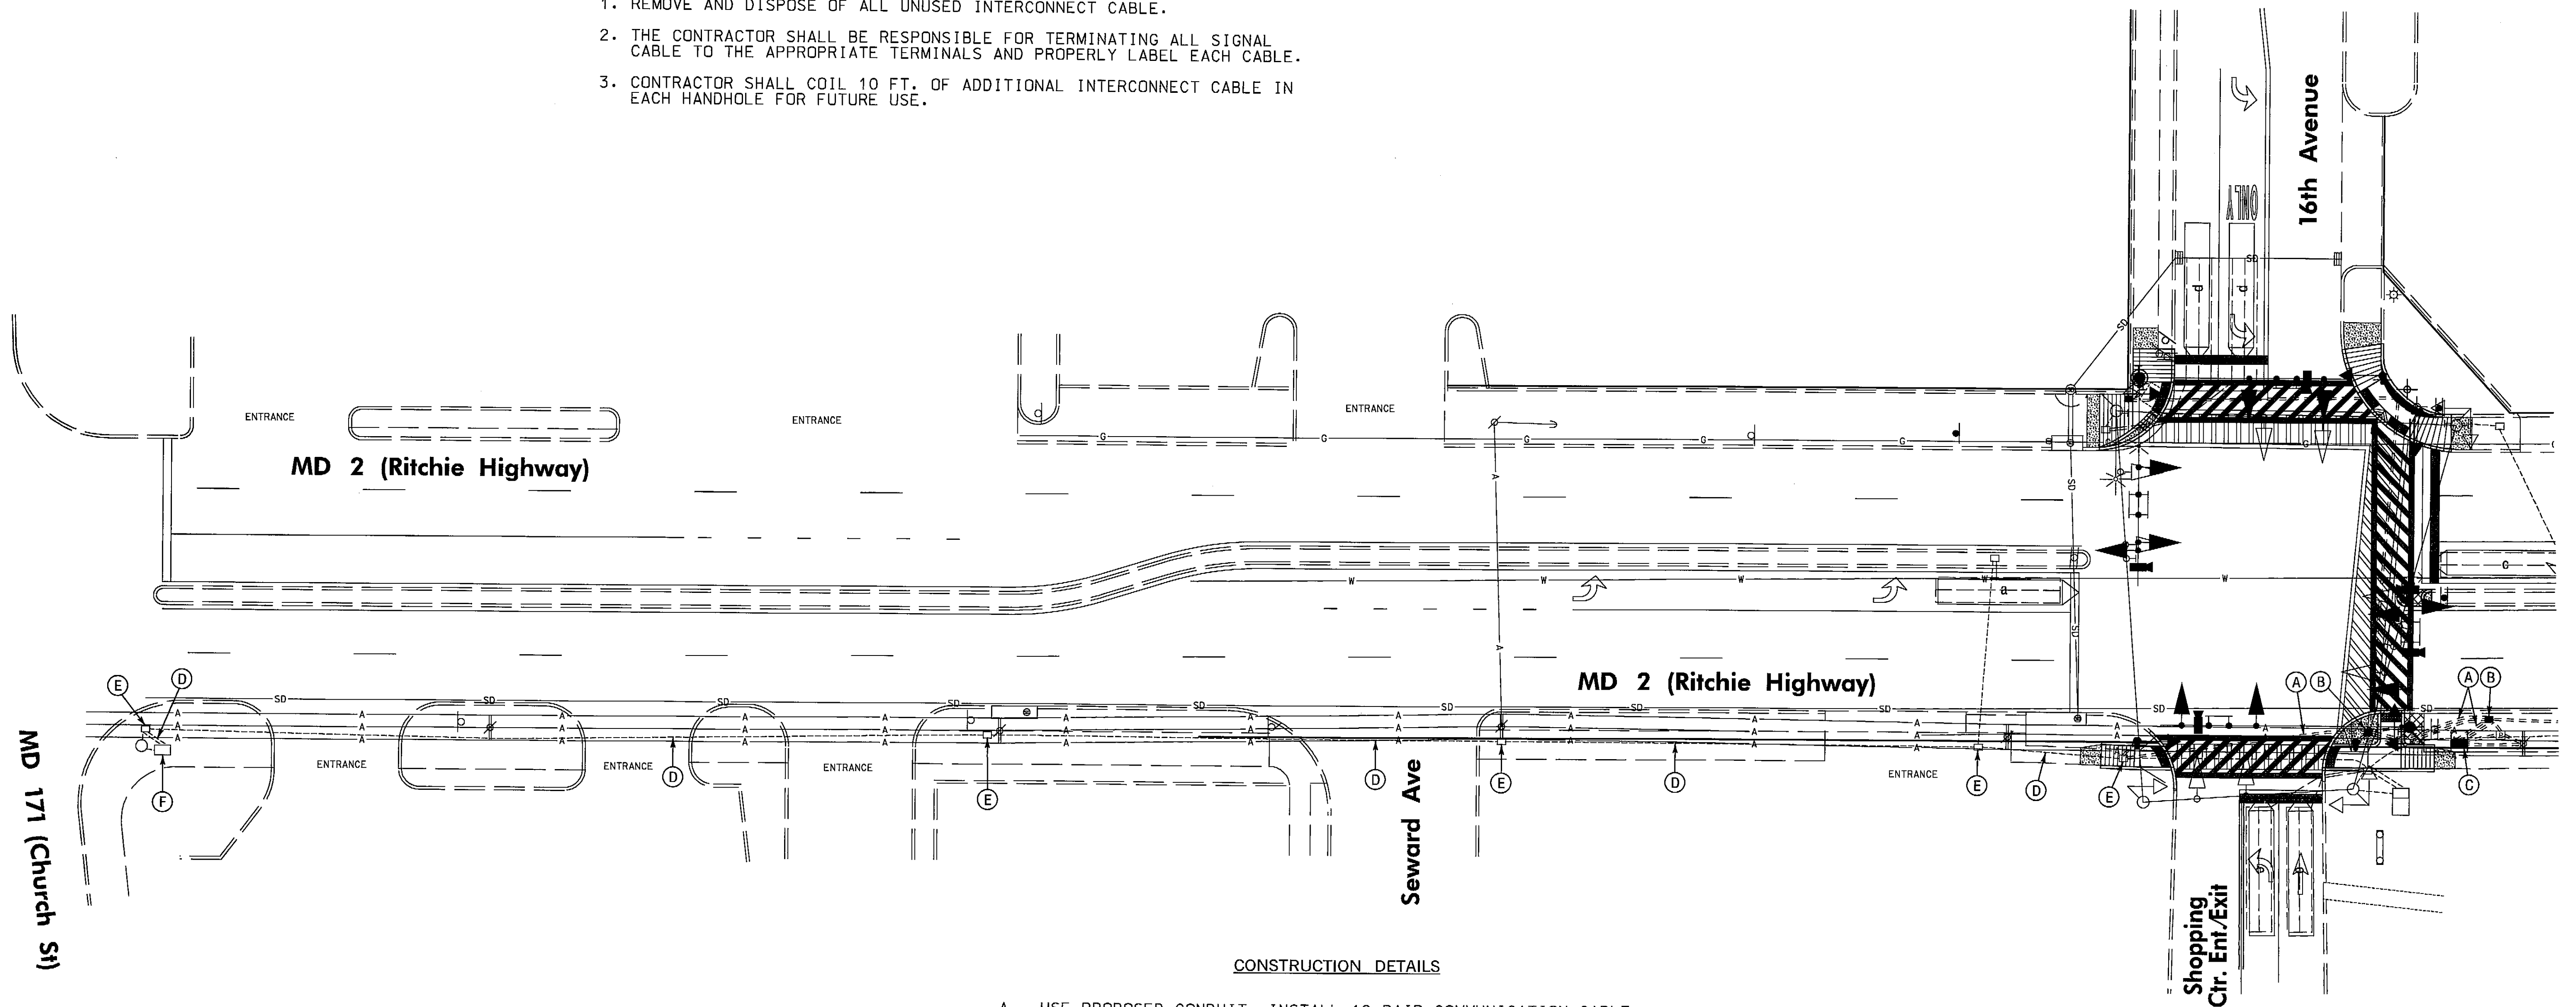

CONSTRUCTION DETAILS

- A. USE PROPOSED CONDUIT. INSTALL 12-PAIR COMMUNICATION CABLE. (SEE SIGNAL PLANS)
- B. USE PROPOSED HANDHOLE. INSTALL 12-PAIR COMMUNICATION CABLE (SEE SIGNAL PLANS). CONTRACTOR SHALL COIL 10 FT. OF ADDITIONAL INTERCONNECT CABLE IN HANDHOLE FOR FUTURE USE.
- C. USE PROPOSED BASE MOUNTED CABINET AND CONTROLLER. INSTALL 12 PAIR COMMUNICATION CABLE. (SEE SIGNAL PLANS)
- D. USE EXISTING CONDUIT. INSTALL 12-PAIR COMMUNICATION CABLE.
- E. USE EXISTING HANDHOLE. INSTALL 12-PAIR COMMUNICATION CABLE. CONTRACTOR SHALL COIL 10 FT. OF ADDITIONAL INTERCONNECT CABLE IN HANDHOLE FOR FUTURE USE.
- F. USE EXISTING BASE MOUNTED CABINET AND CONTROLLER. INSTALL 12-PAIR COMMUNICATION CABLE. (SEE SIGNAL PLANS)

TOD NO: XX647-19
SHA NO: AA127B5B
MD 2 @ 16th Avenue

SHA STATE OF MARYLAND
DEPARTMENT OF TRANSPORTATION
STATE HIGHWAY ADMINISTRATION
OFFICE OF TRAFFIC & SAFETY
TRAFFIC ENGINEERING DESIGN DIVISION
MD 2 (Ritchie Highway) and 16TH Avenue
Brooklyn Park, MD

INTERCONNECT PLAN

SCALE 1" = 20'	DATE 4/30/2012	CONTRACT NO. XX6475185
DESIGNED BY S. Bloss	COUNTY Anne Arundel	
DRAWN BY S. Bloss	LOGMILE	
CHECKED BY N. Leary	TIMS NO. L201	
F.A.P. NO.	TOD NO.	
TS NO. 12444	DRAWING TSP-2 OF 4	SHEET NO. 2 OF 4

WR&A
WHITMAN, REQUARDT
& ASSOCIATES, LLP
801 South Caroline Street, Baltimore, Maryland 21231

PLOTTED: April 30, 2012
FILE: N:\91669-207\CADD\p96-C002_L201.dgn